


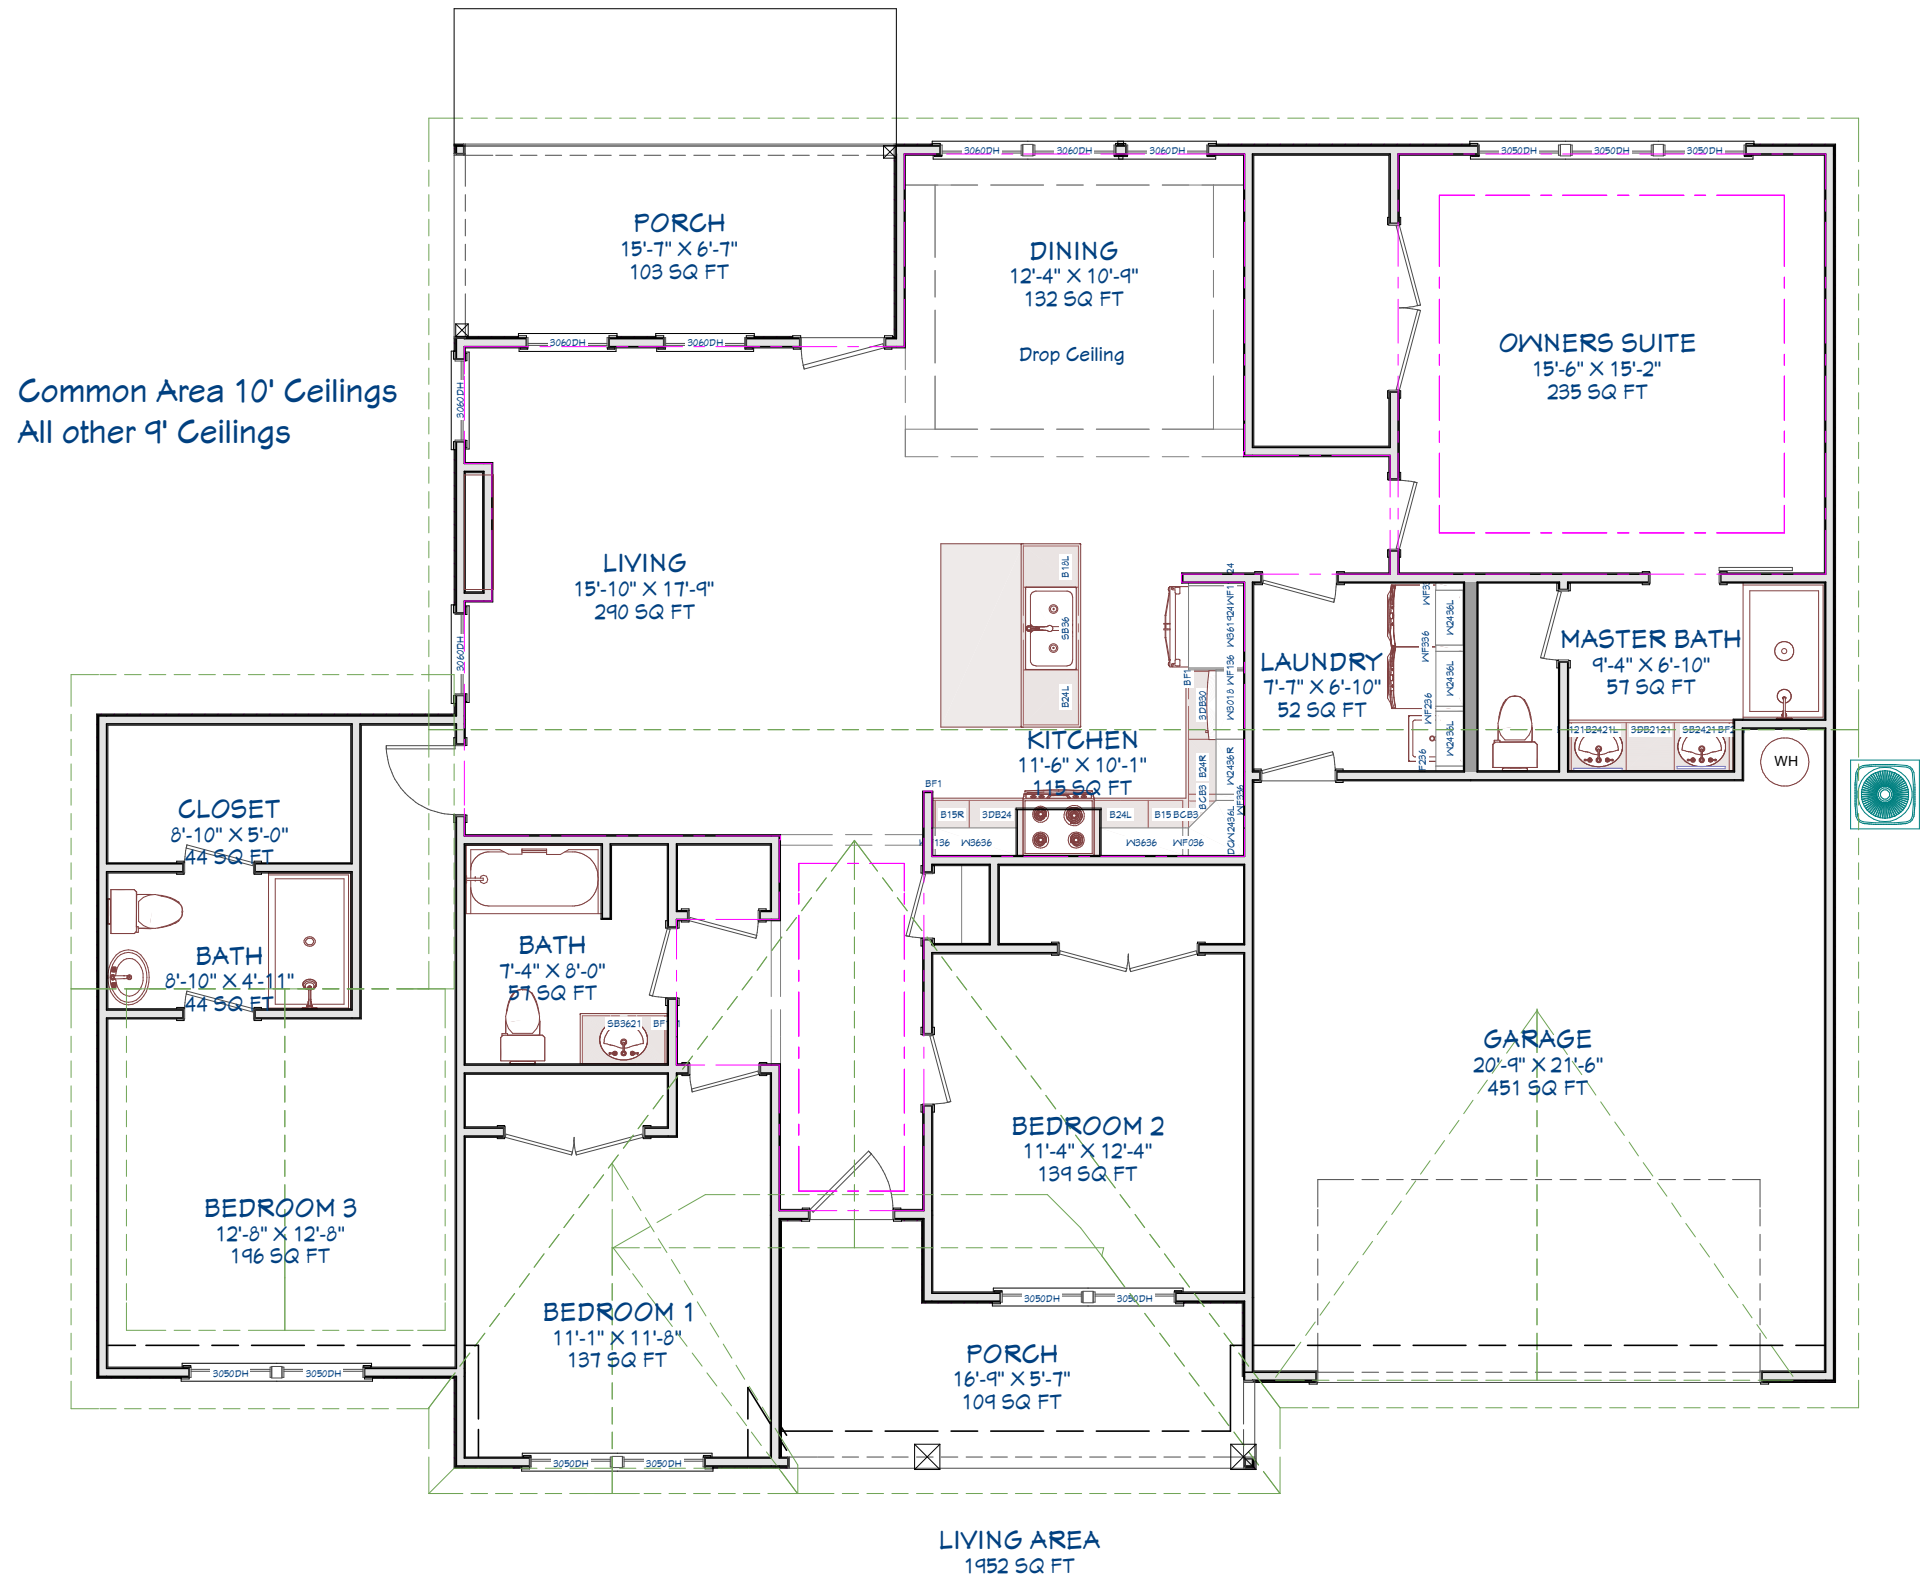

Living 1952

Garage 451

Porch 212

Total 2615

1st Floor

REVISION TABLE	
NUMBER	DATE

P-4000 4 BDRM
R C Thompson Phase 4


Working Plan

DRAWINGS PROVIDED BY:


DATE:
1/12/2024

SCALE:


SHEET:
P-1

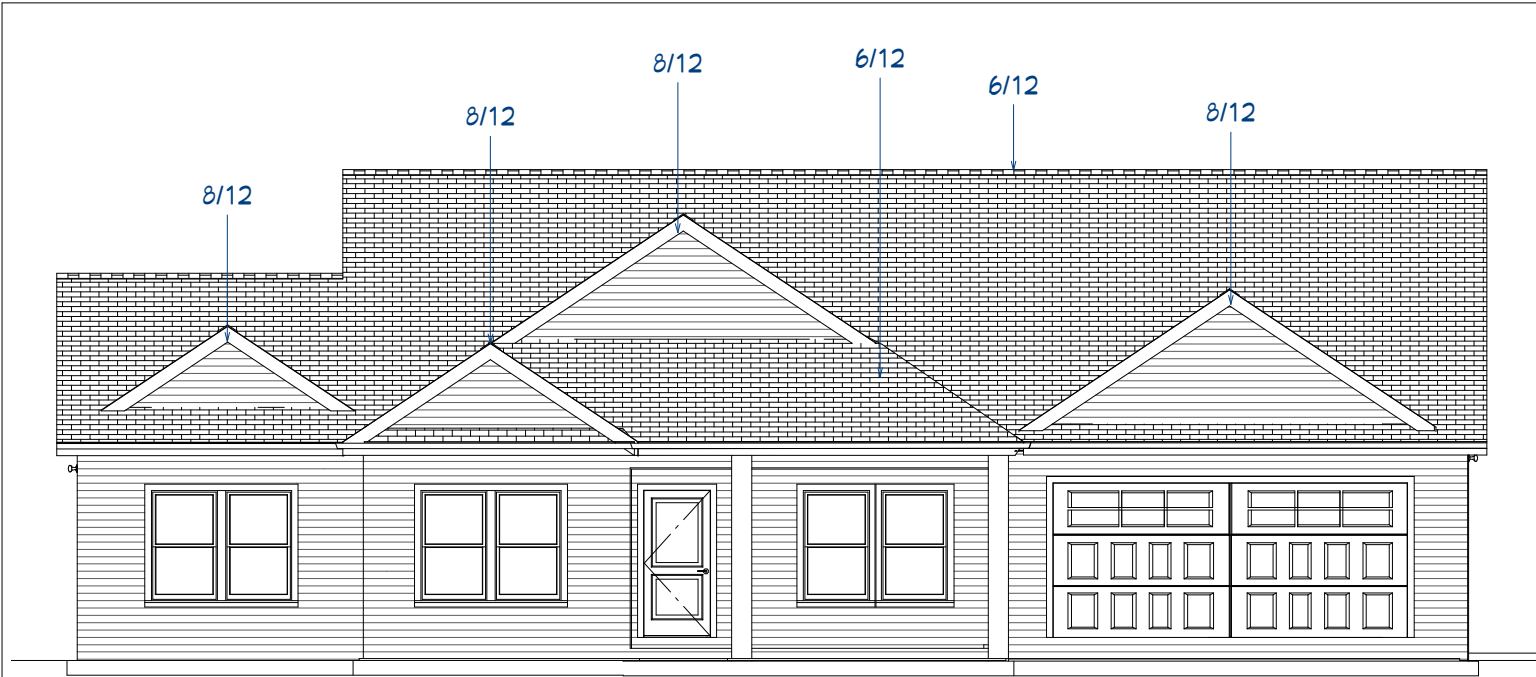


Elevation 10

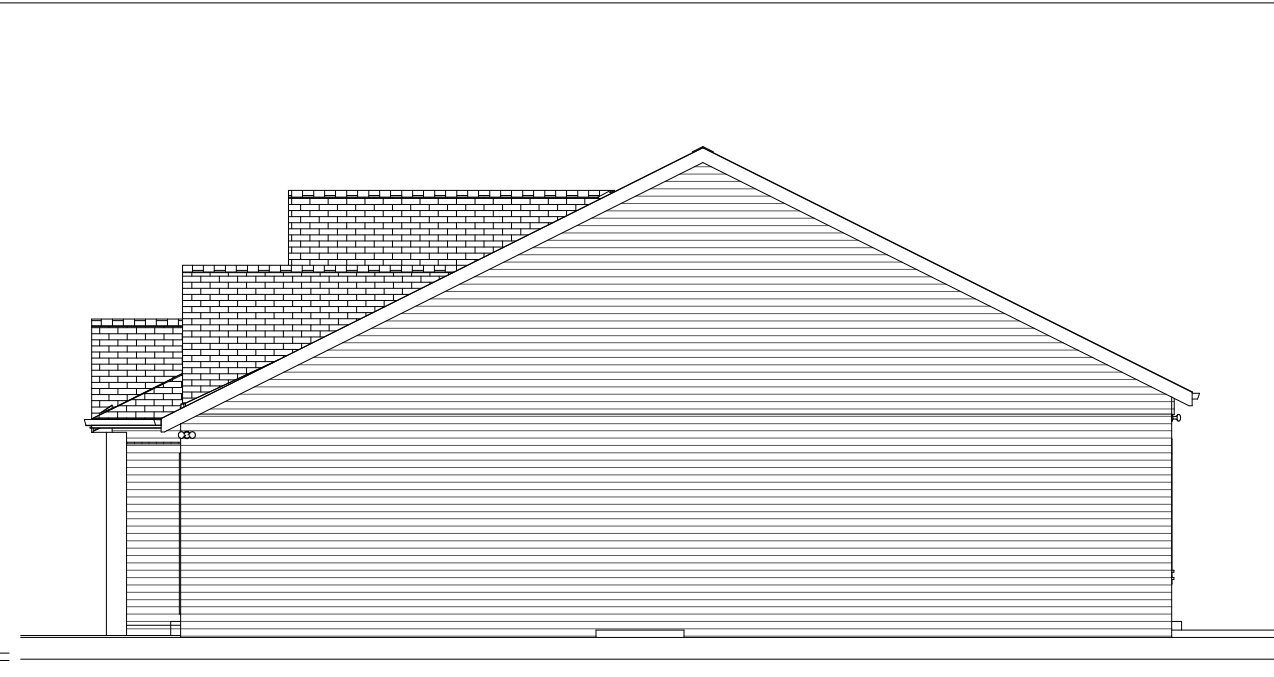

Elevation 12

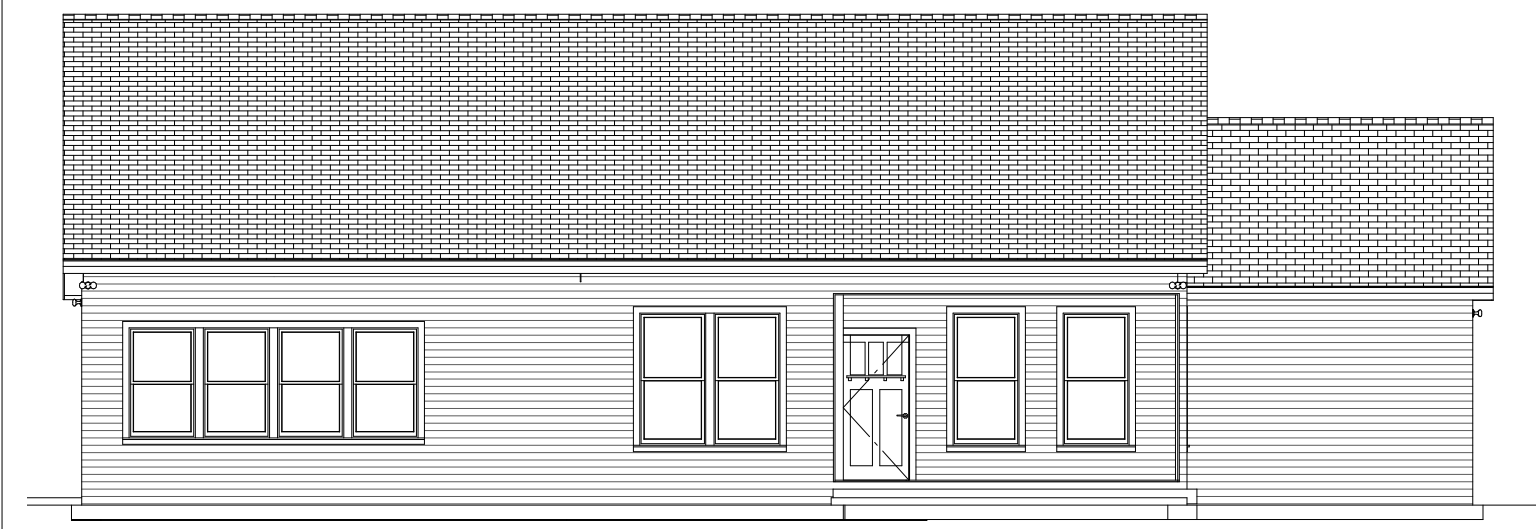

Elevation 13

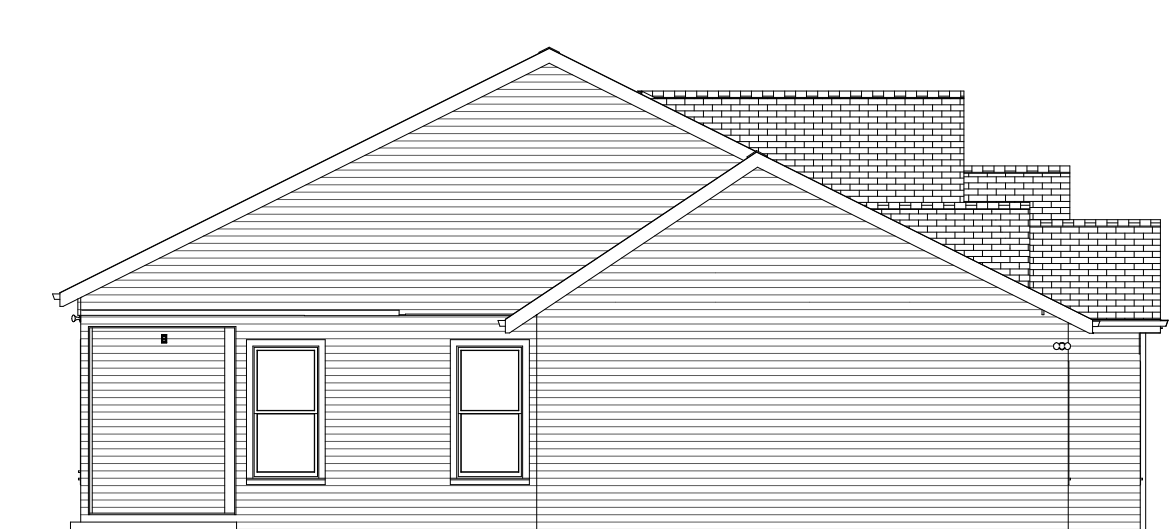

Elevation 14

NUMBER	DATE	REVISION TABLE	REVISOR	DESCRIPTION

P-4000 4 BDRM
R C Thompson Phase 4

Elevations

DRAWINGS PROVIDED BY:

DATE:
1/12/2024

SCALE:

SHEET:

Soffit _____

Gutters _____

B&B _____

Posts _____

Sides & Back _____

Siding _____

Fascia _____

Doors _____



REVISION TABLE	
NUMBER	DATE

P-4000 4 BDRM
R C Thompson Phase 4

Materials/Design


DRAWINGS PROVIDED BY:

DATE:

1/12/2024

SCALE:

SHEET:

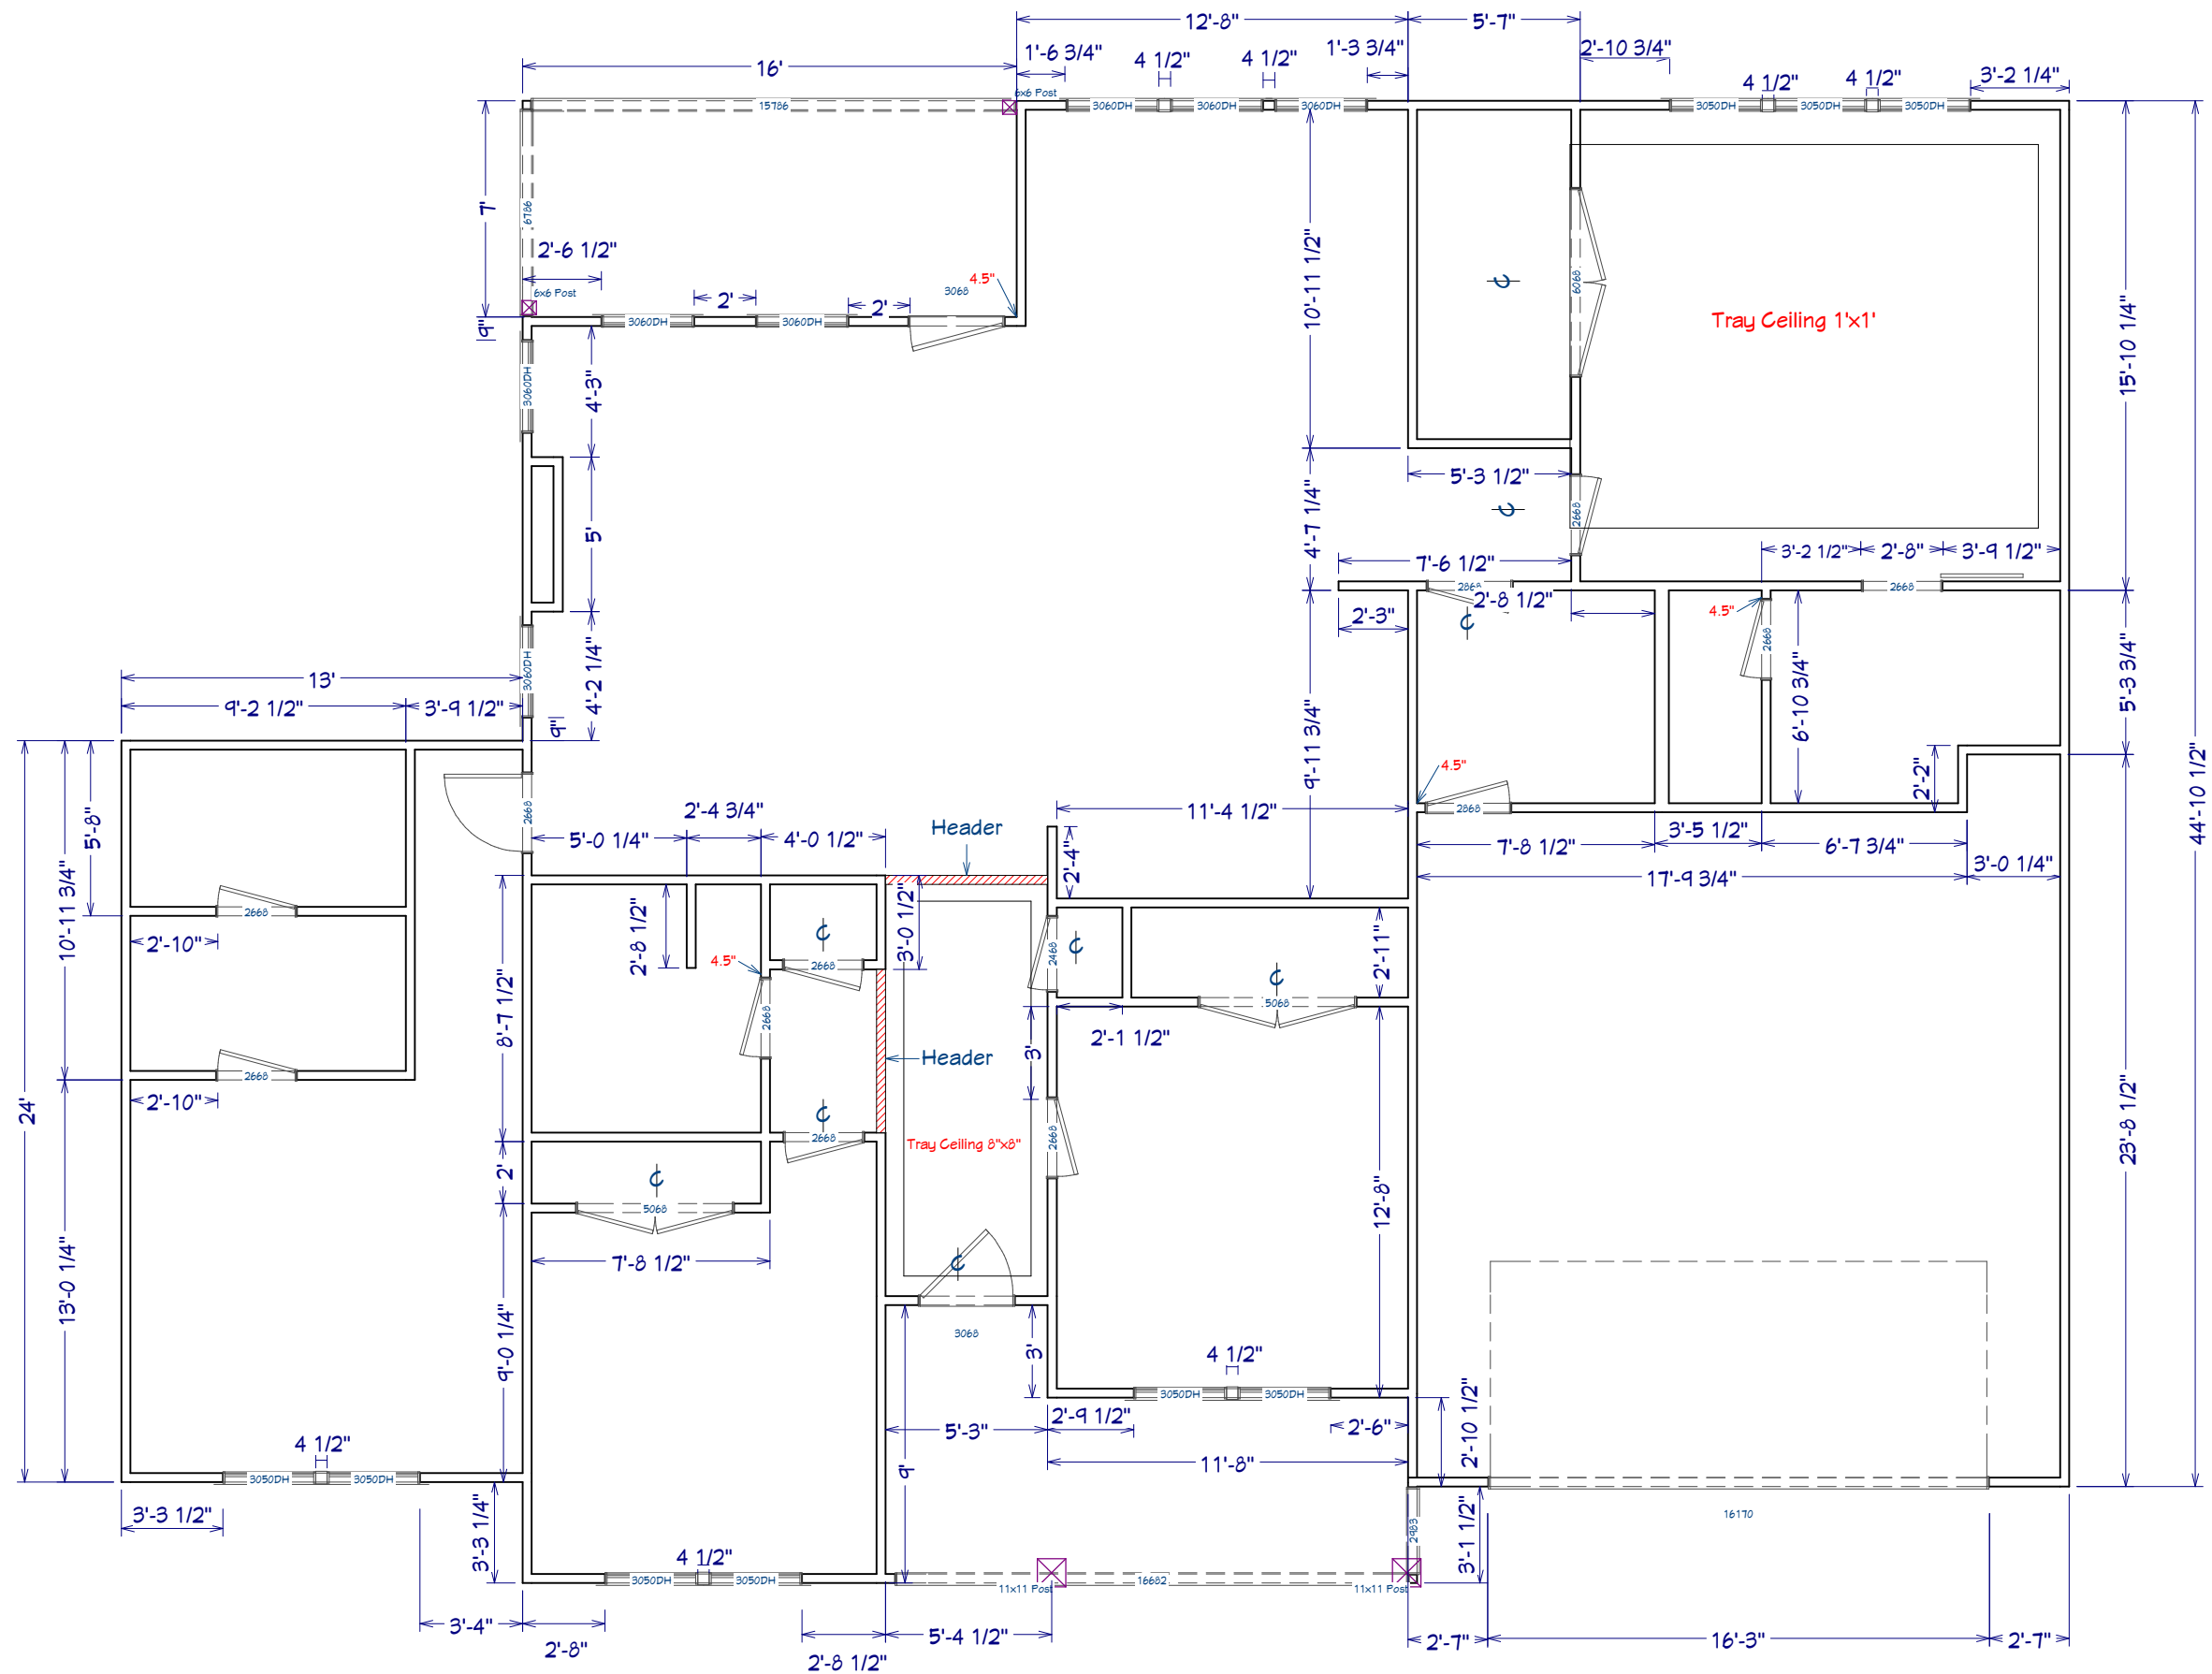

REVISION TABLE	
NUMBER	DATE

P-4000 4 BDRM
R C Thompson Phase 4

Framing Layout


DRAWINGS PROVIDED BY:

DATE:

1/12/2024

SCALE:

SHEET:

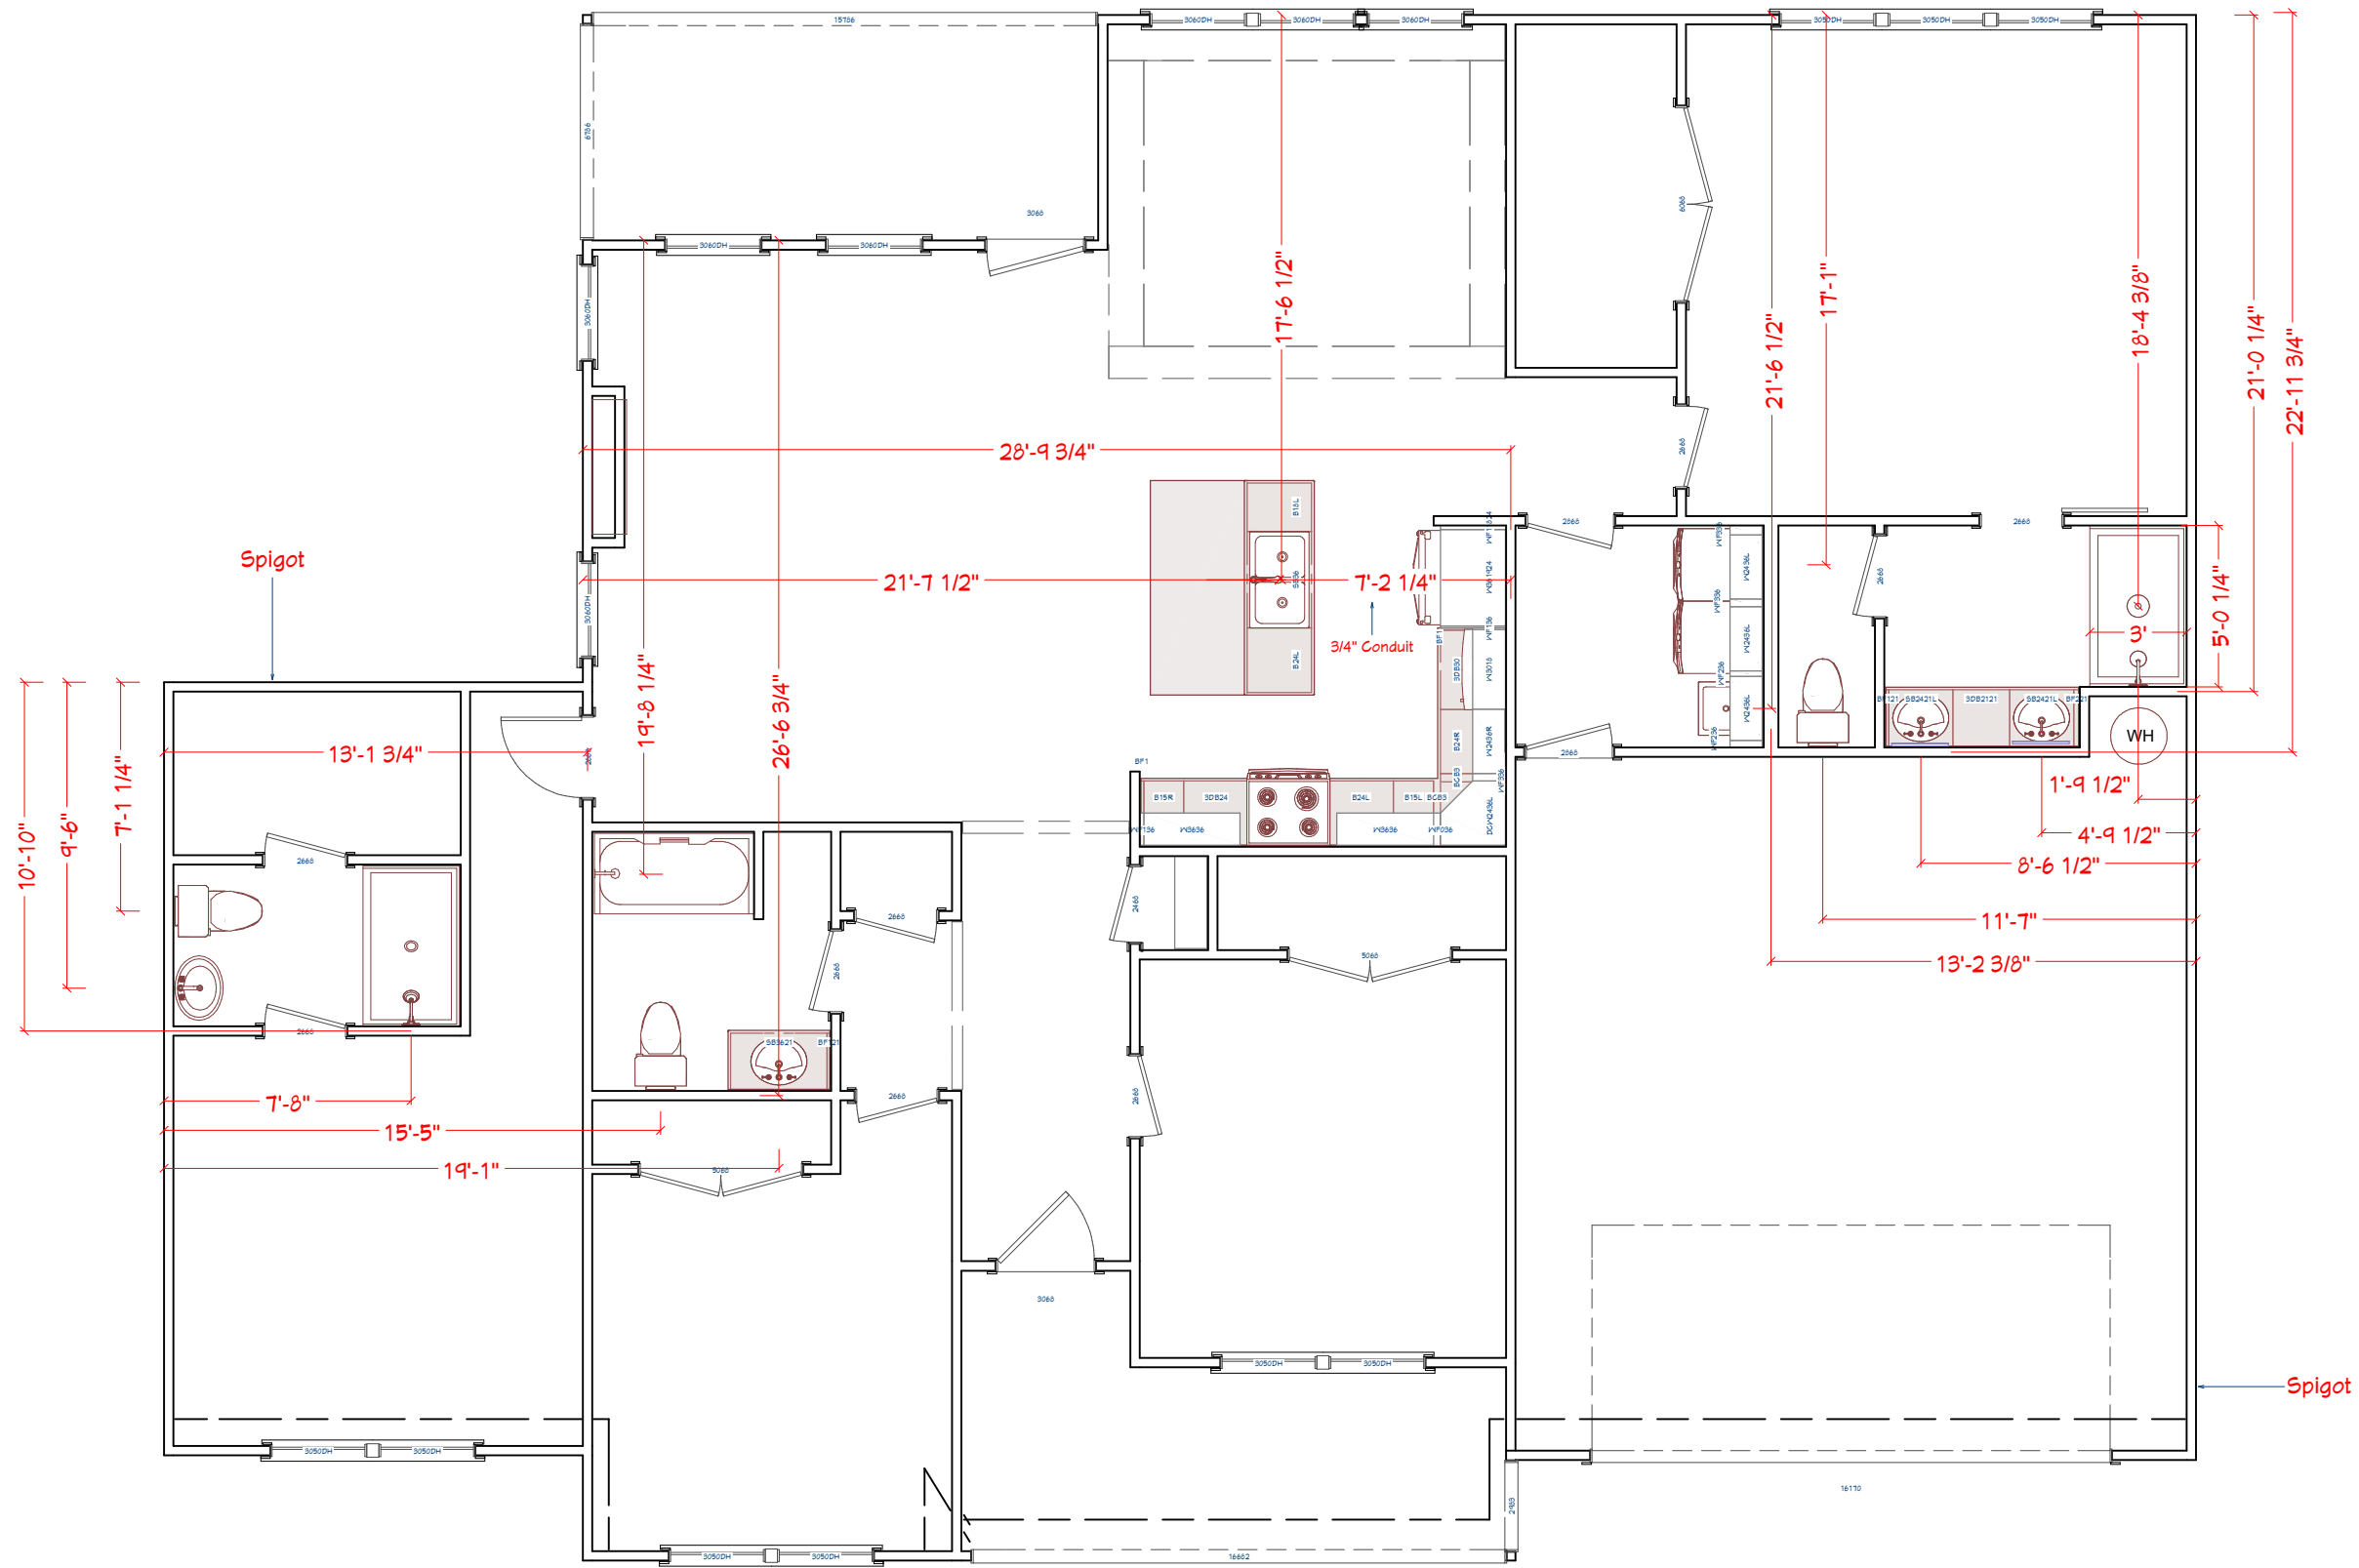

REVISION TABLE	
NUMBER	DATE

P-4000 4 BDRM
R C Thompson Phase 4

Plumbing Layout


DRAWINGS PROVIDED BY:

DATE:

1/12/2024

SCALE:

SHEET:

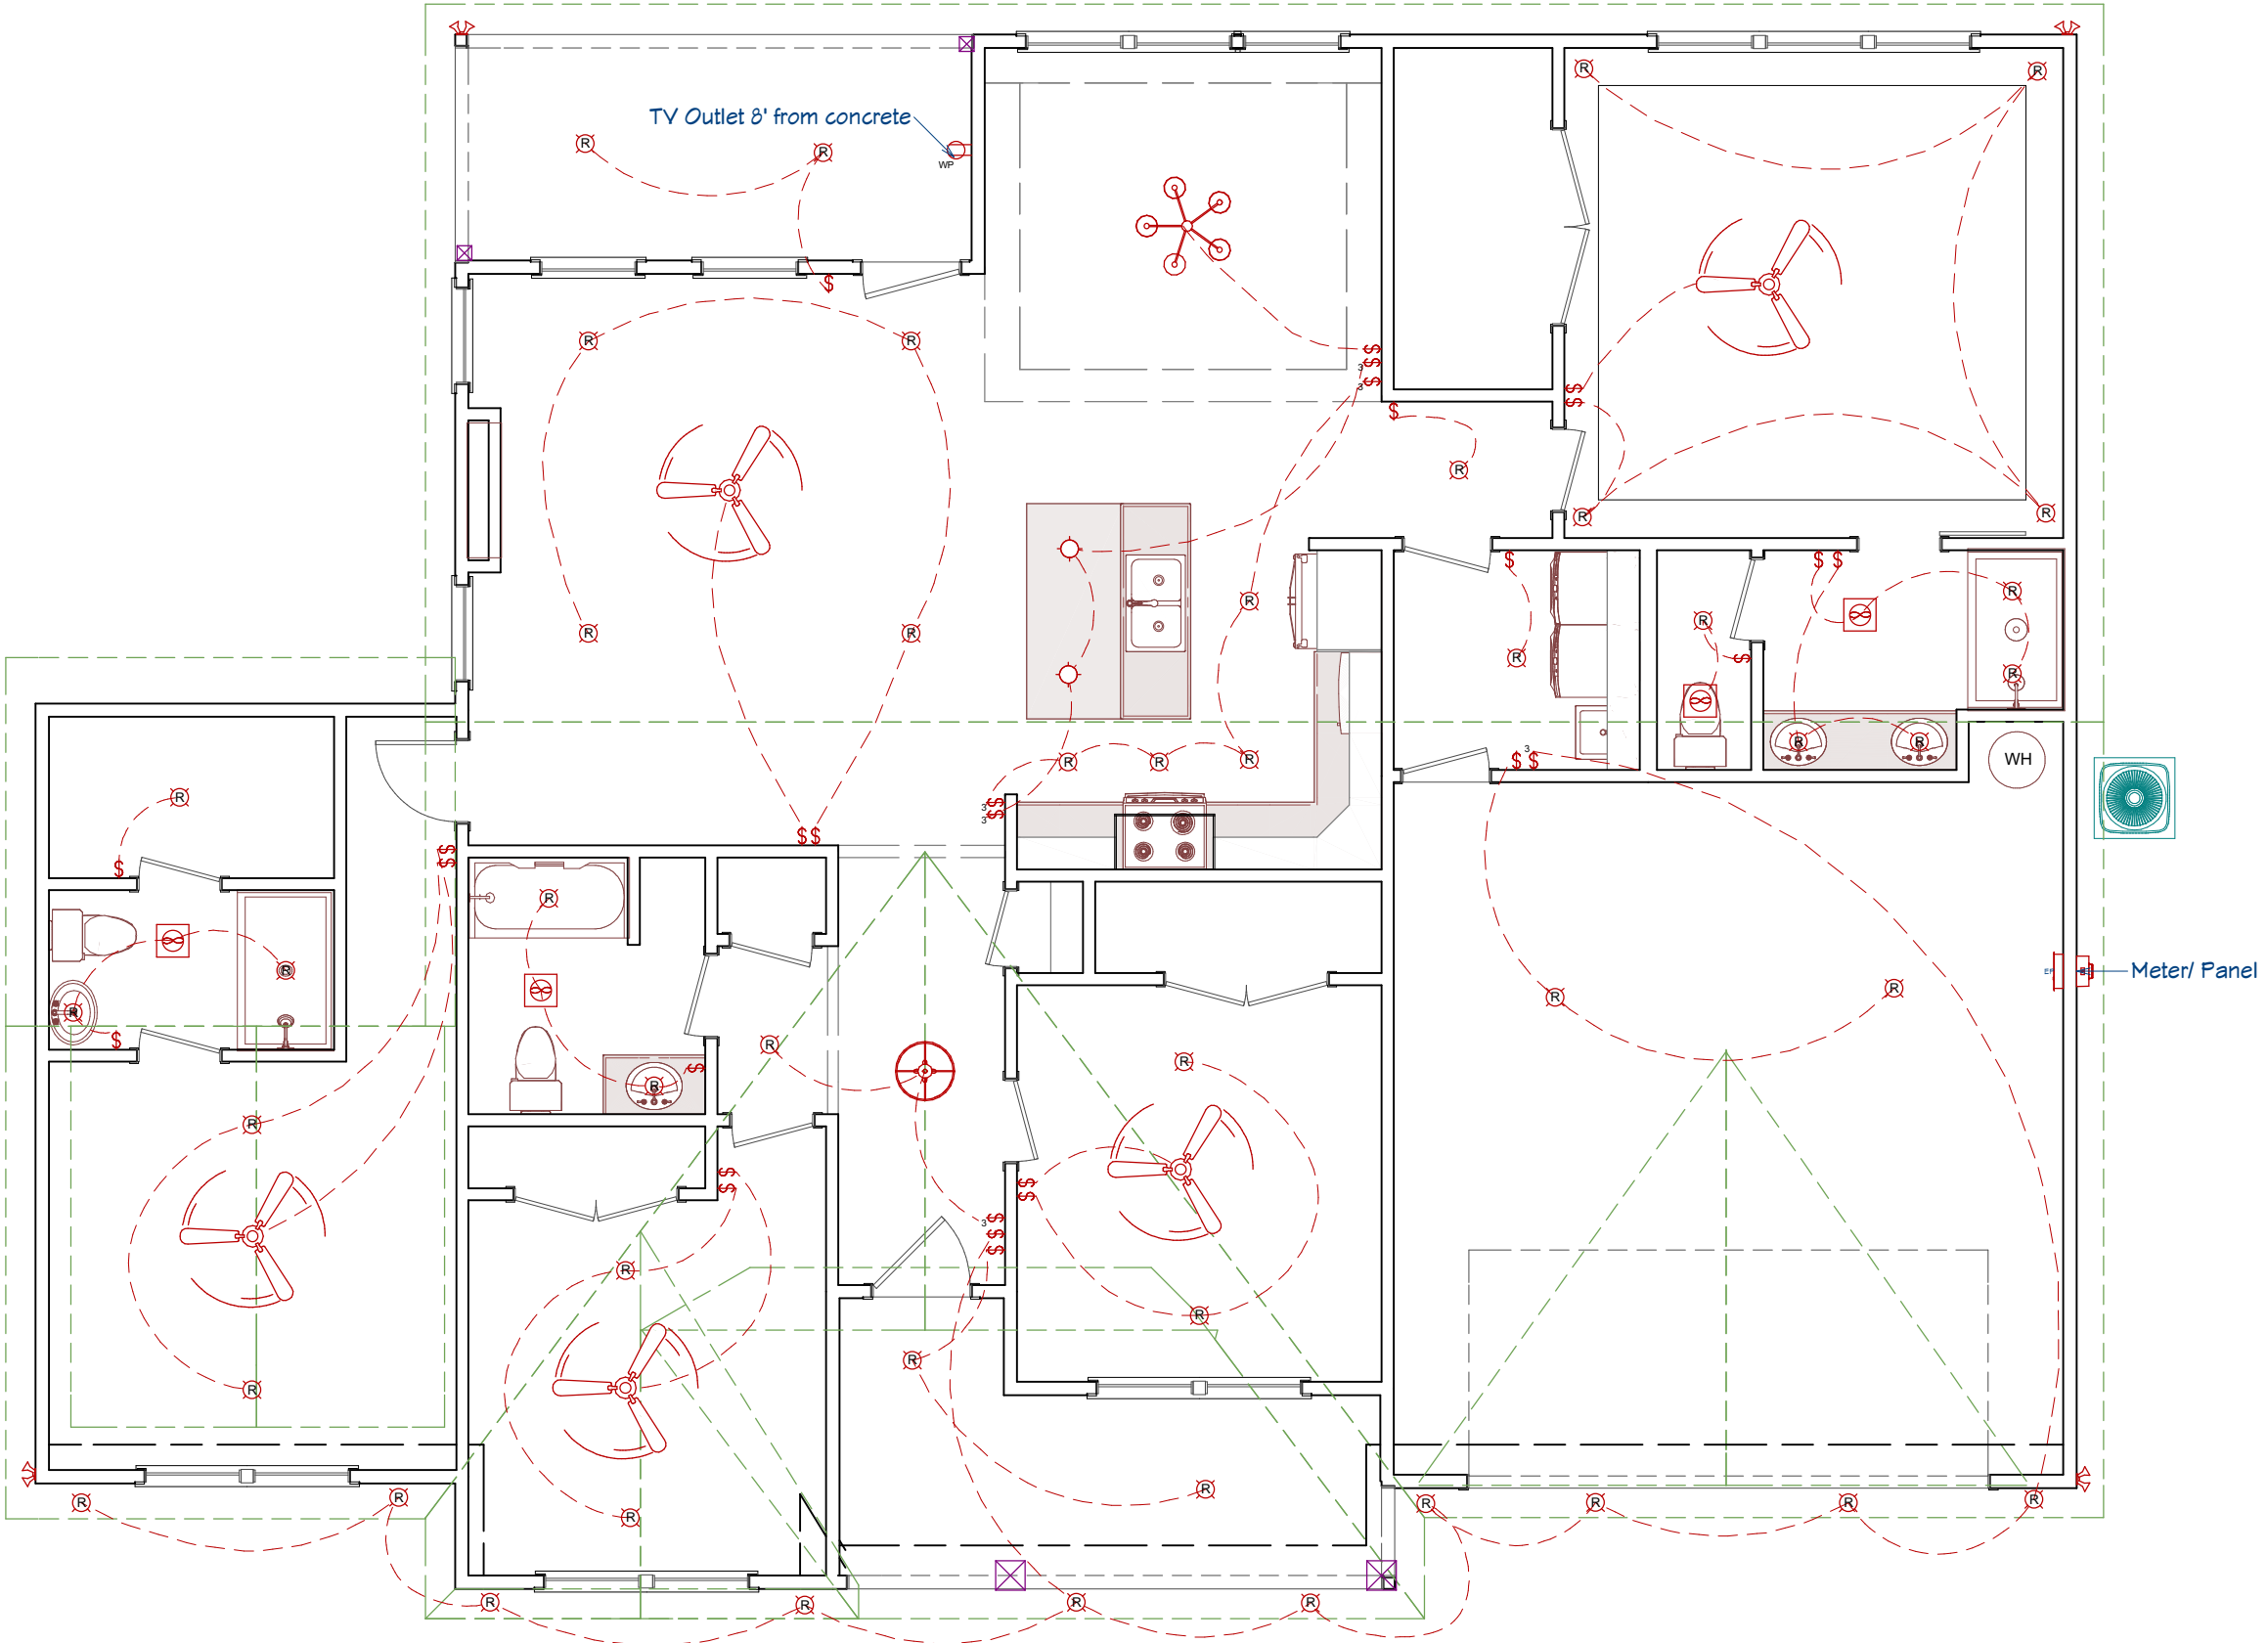

Electrical Plan View

REVISION TABLE

NUMBER	DATE	REVISED BY	DESCRIPTION

Electrical Layout


P-4000 4 BDRM
R C Thompson Phase 4

DRAWINGS PROVIDED BY:


DATE:
1/12/2024

SCALE:


SHEET:

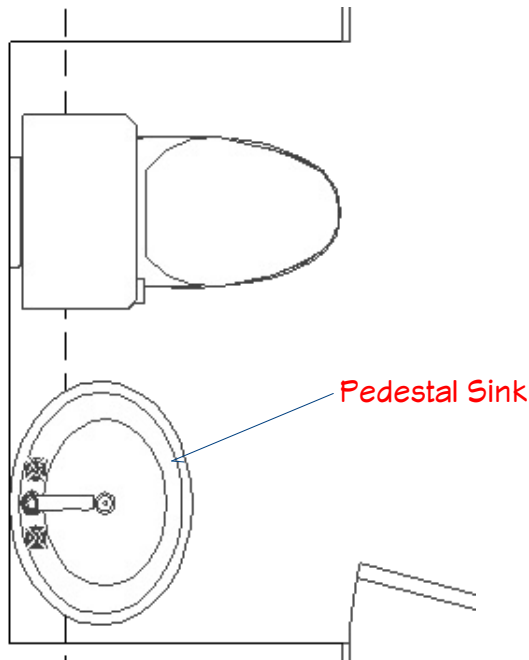


CABINET SCHEDULE			
NUMBER	LABEL	QTY	COMMENTS
C01	3DB2121	1	
C02	3DB24	1	
C03	3DB30	1	
C04	B15L	1	
C05	B15R	1	
C06	B18L	1	
C08	B24L	2	
C09	B24R	1	
C10	BCB3	2	
C13	BF1	2	
C14	BF121	2	
C15	BF221	1	
C16	DCW2436L	1	
C17	SB2421L	2	
C18	SB36	1	
C19	SB3621	1	
C20	W2436L	3	
C21	W2436R	1	
C22	W3018	1	
C23	W361924	1	
C24	W3636	2	
C26	WF036	1	
C27	WF11824	1	
C29	WF136	2	
C30	WF236	2	
C31	WF336	3	

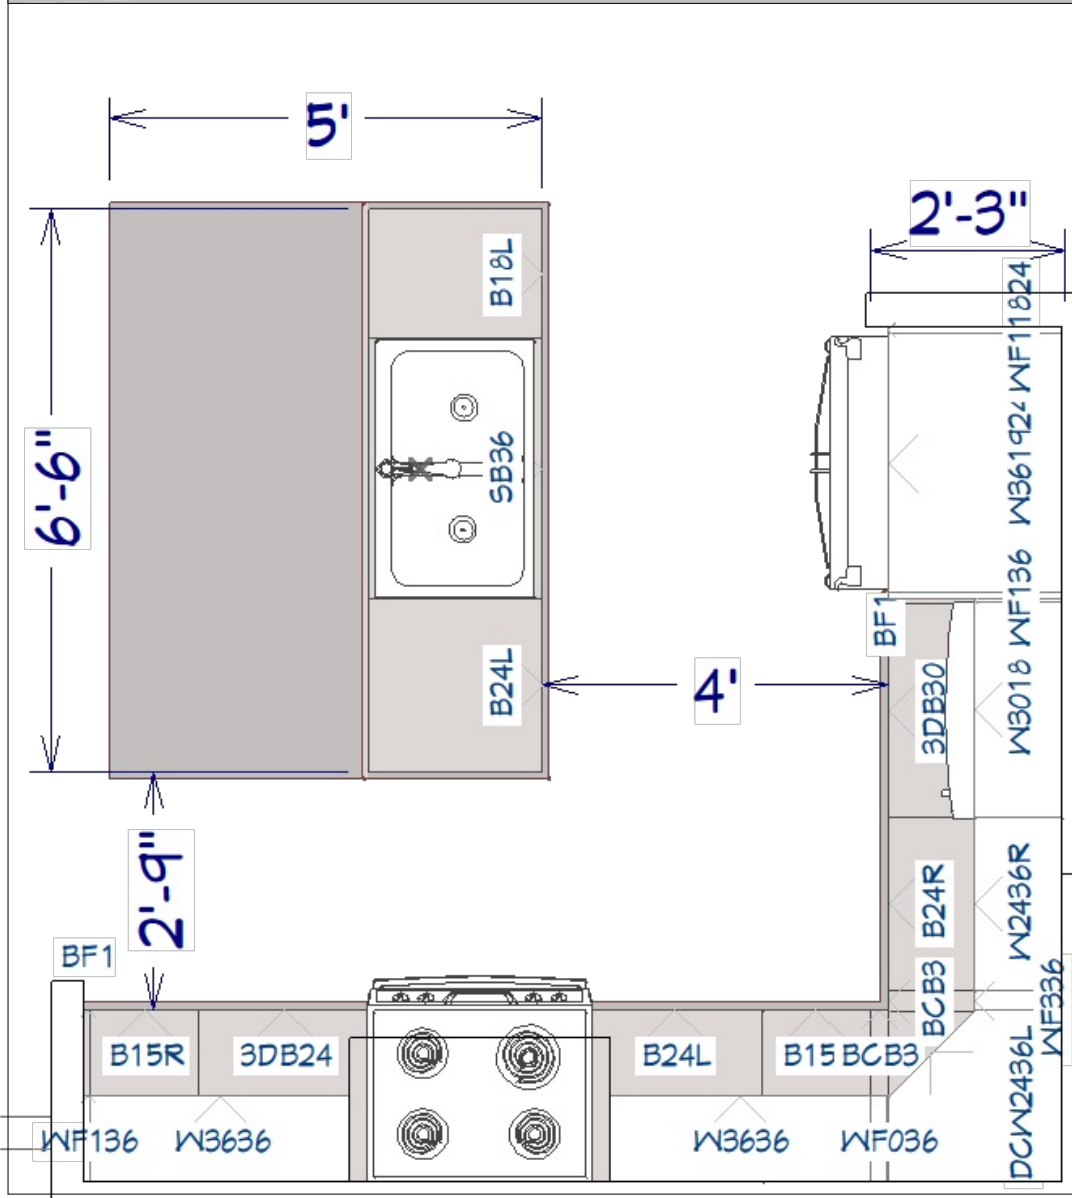


Guest Bath

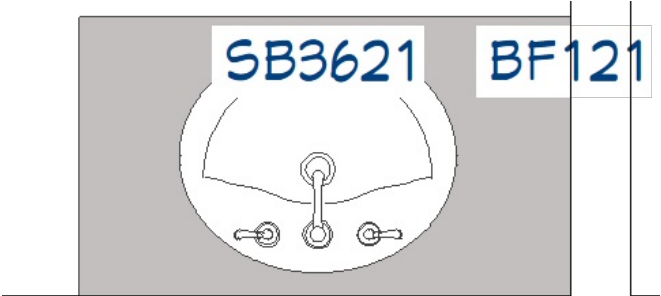

Laundry

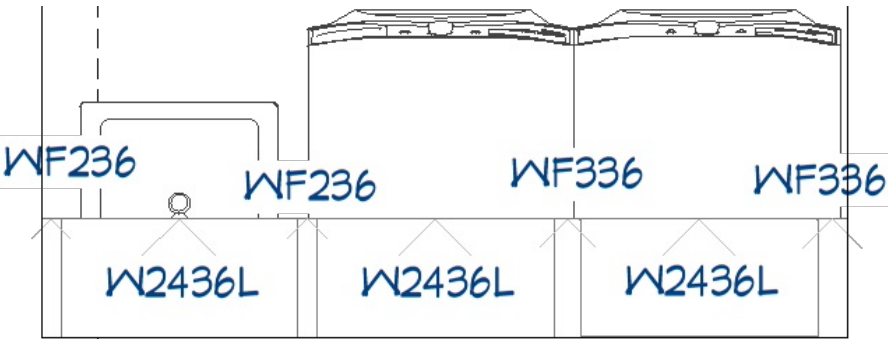

Master Bath

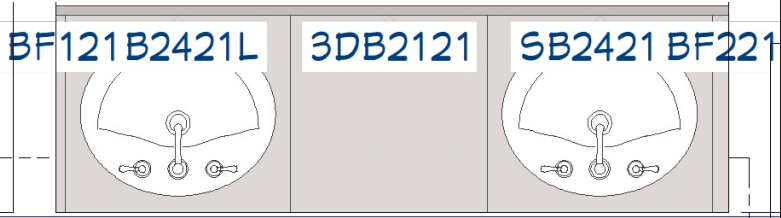

REVISION TABLE

NUMBER	DATE	REVISION	DESCRIPTION

P-4000 4 BDRM
R C Thompson Phase 4









Cabinet Layout



DRAWINGS PROVIDED BY:

DATE:
1/12/2024

SCALE:

SHEET:

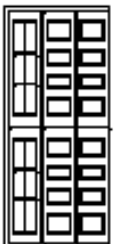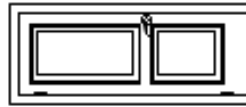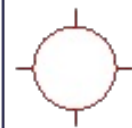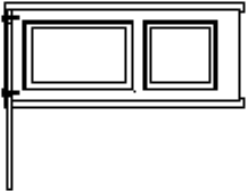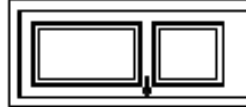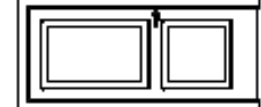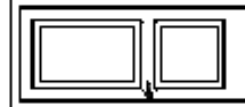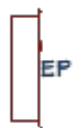DOOR SCHEDULE				ELECTRICAL SCHEDULE			
3D EXTERIOR ELEVATION	HINGE SIDE	LABEL	QTY	COMMENTS	2D SYMBOL	DESCRIPTION	COMMENTS
		16170	1			3 BLADE CEILING FAN	
	R	2460	1			BLOWN GLASS PENDANT	
	L	2660	3			DUAL SPOTLIGHT	
	R	2660	7			DUPLEX (WEATHERPROOF)	
	L	2860	1			ELECTRIC METER	
	R	2860	1			ELECTRICAL PANEL - SURFACE MOUNTED	
						EXHAUST FAN	
						RECESSED DOWN LIGHT 6	
						ROUND PENDANT CHANDELIER	
						SINGLE POLE	
						THREE WAY	
						VINTAGE CHANDELIER	

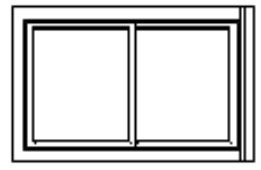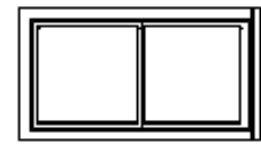WINDOW SCHEDULE			
3D EXTERIOR ELEVATION	3D EXTERIOR ELEVATION LABEL	QTY	COMMENTS
	3050DH 9		
	3060DH 7		

DRAWINGS PROVIDED BY:

DATE:
1/12/2024
SCALE:
SHEET:

Schedules
P-4000 4 BDRM
R C Thompson Phase 4

REVISION TABLE	
NUMBER	DATE
REVISIONS	
DESCRIPTION	